


LEGEND

	Mainlane		Proposed R-O-W
	Frontage Road		City Limits
	Direct Connector		County Line
	Ramp		Existing R-O-W
	Intersecting Street		
	Three Lane Ramp Toll Plaza		
	Barrier Toll Plaza		
	Direct Connector		
	Ramp W/O Toll Plaza		

SCALE 1" = 1000'

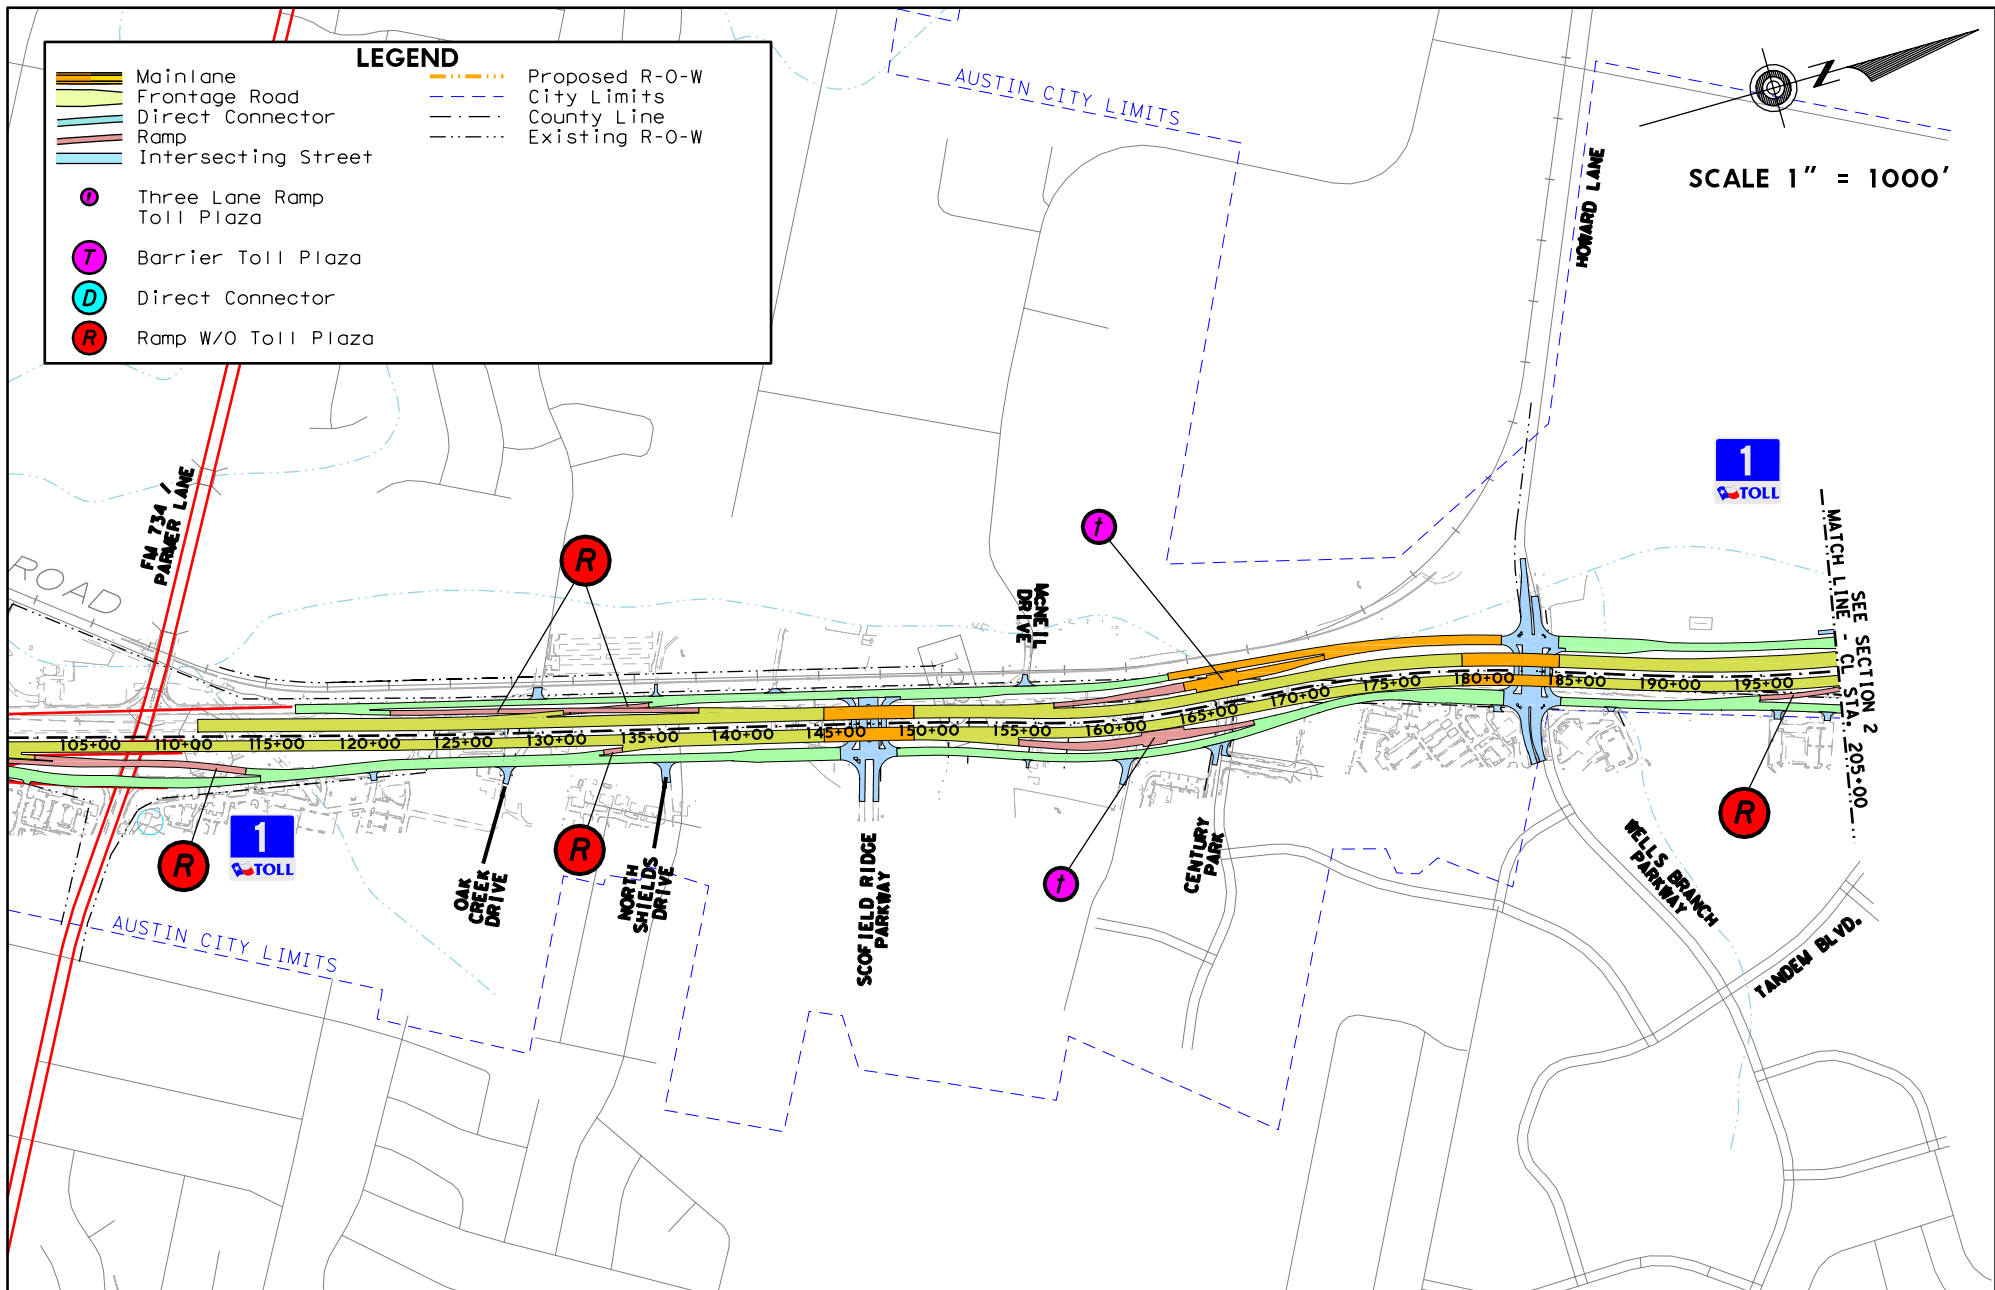

LOOP 1 SECTION 1
FROM STA. 110+00 TO 205+00

