


| LEGEND | | | |
|--------|----------------------------|--|-------------------|
| | Mainlane | | Proposed R-O-W |
| | Frontage Road | | City Limits |
| | Direct Connector | | County Line |
| | Ramp | | Existing R-O-W |
| | Intersecting Street | | Future Facility |
| | Three Lane Ramp Toll Plaza | | Existing Facility |
| | Barrier Toll Plaza | | |
| | Direct Connector | | |
| | Ramp W/O Toll Plaza | | |

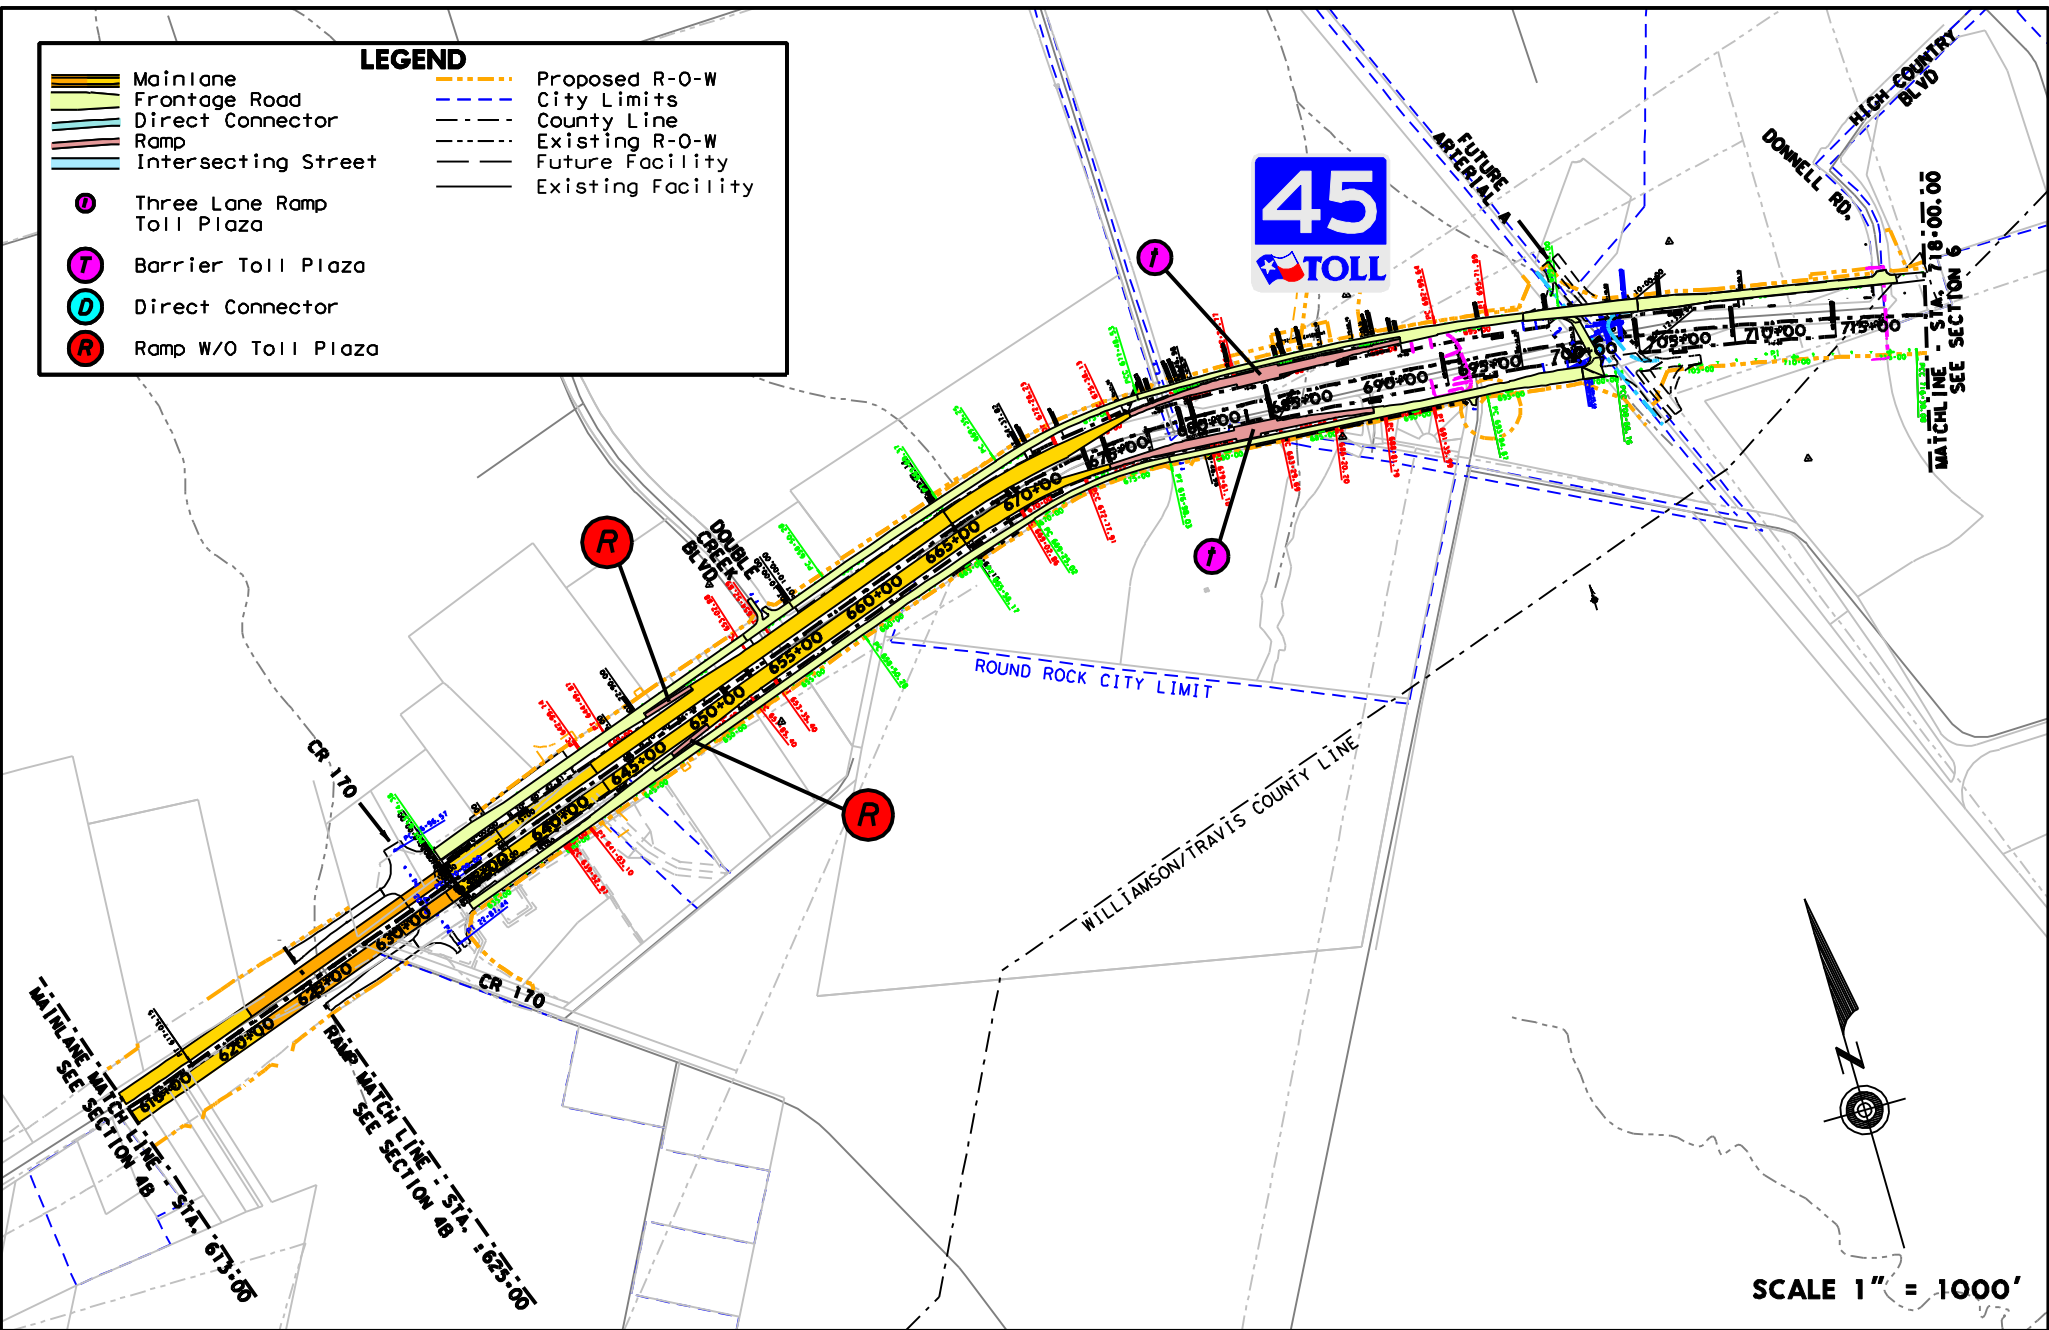

SCALE 1" = 1000'



SH45 SECTION 5A

FROM STA. 613+00 TO 718+00

