


LEGEND			
	Mainlane		Proposed R-O-W
	Frontage Road		City Limits
	Direct Connector		County Line
	Ramp		Existing R-O-W
	Intersecting Street		Future Facility
	Three Lane Ramp Toll Plaza		Existing Facility
	Barrier Toll Plaza		
	Direct Connector		
	Ramp W/O Toll Plaza		

SCALE 1" = 1000'

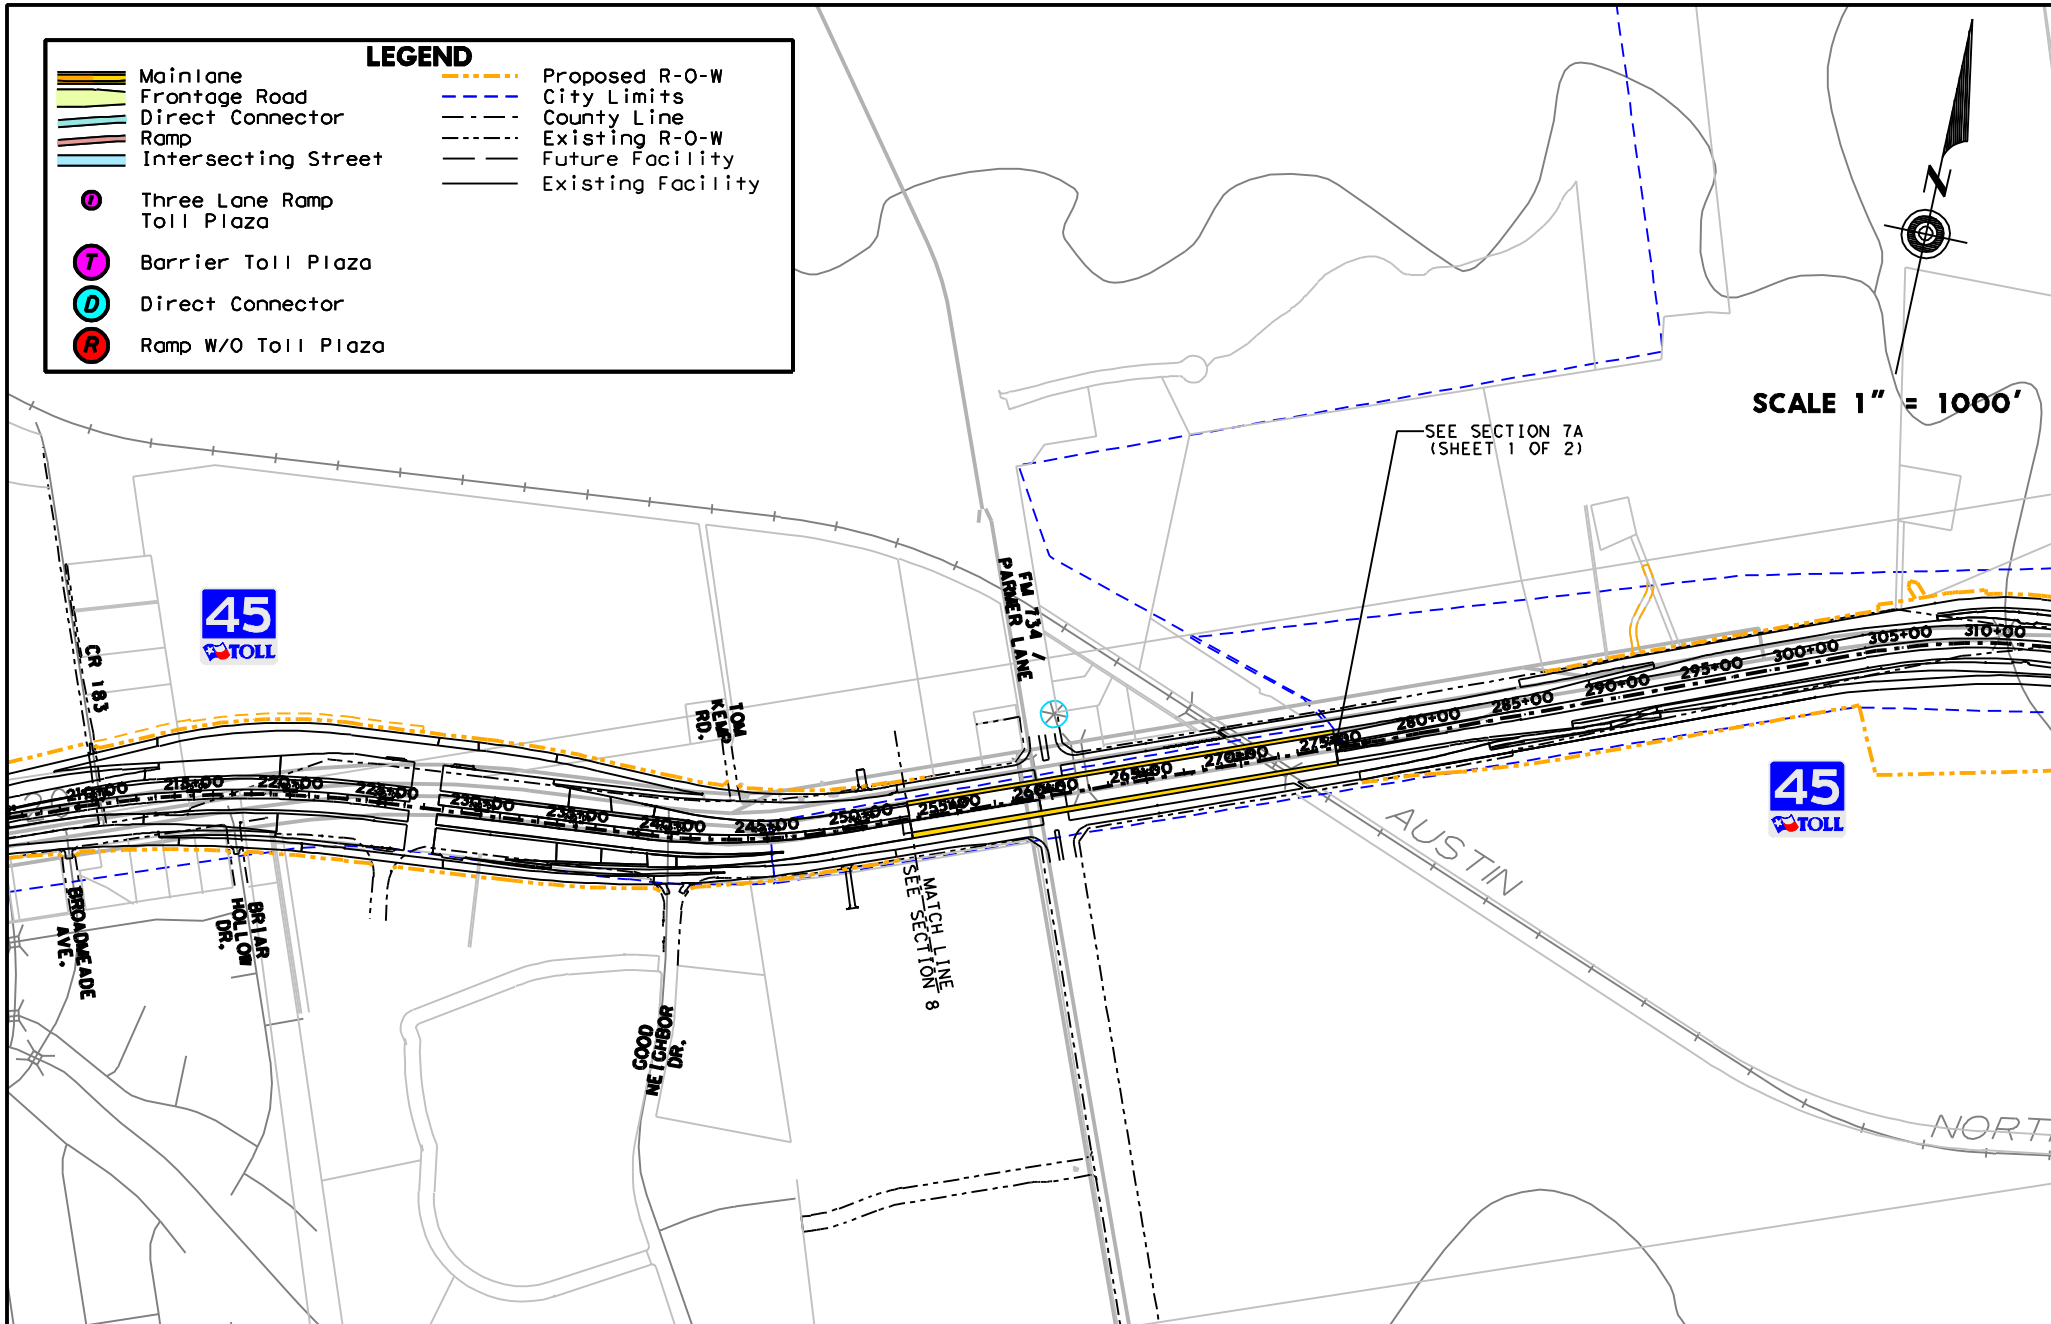

**SH45 SECTION 7B (Parmer Lane Interchange)**  
**FROM STA. 275+00 TO STA. 398+50**

