


LEGEND			
	Mainlane		Proposed R-O-W
	Frontage Road		City Limits
	Direct Connector		County Line
	Ramp		Existing R-O-W
	Intersecting Street		Future Facility
	CD Road		Existing Facility
	Three Lane Ramp Toll Plaza		
	Barrier Toll Plaza		
	Direct Connector		
	Ramp W/O Toll Plaza		

SCALE 1" = 1000'

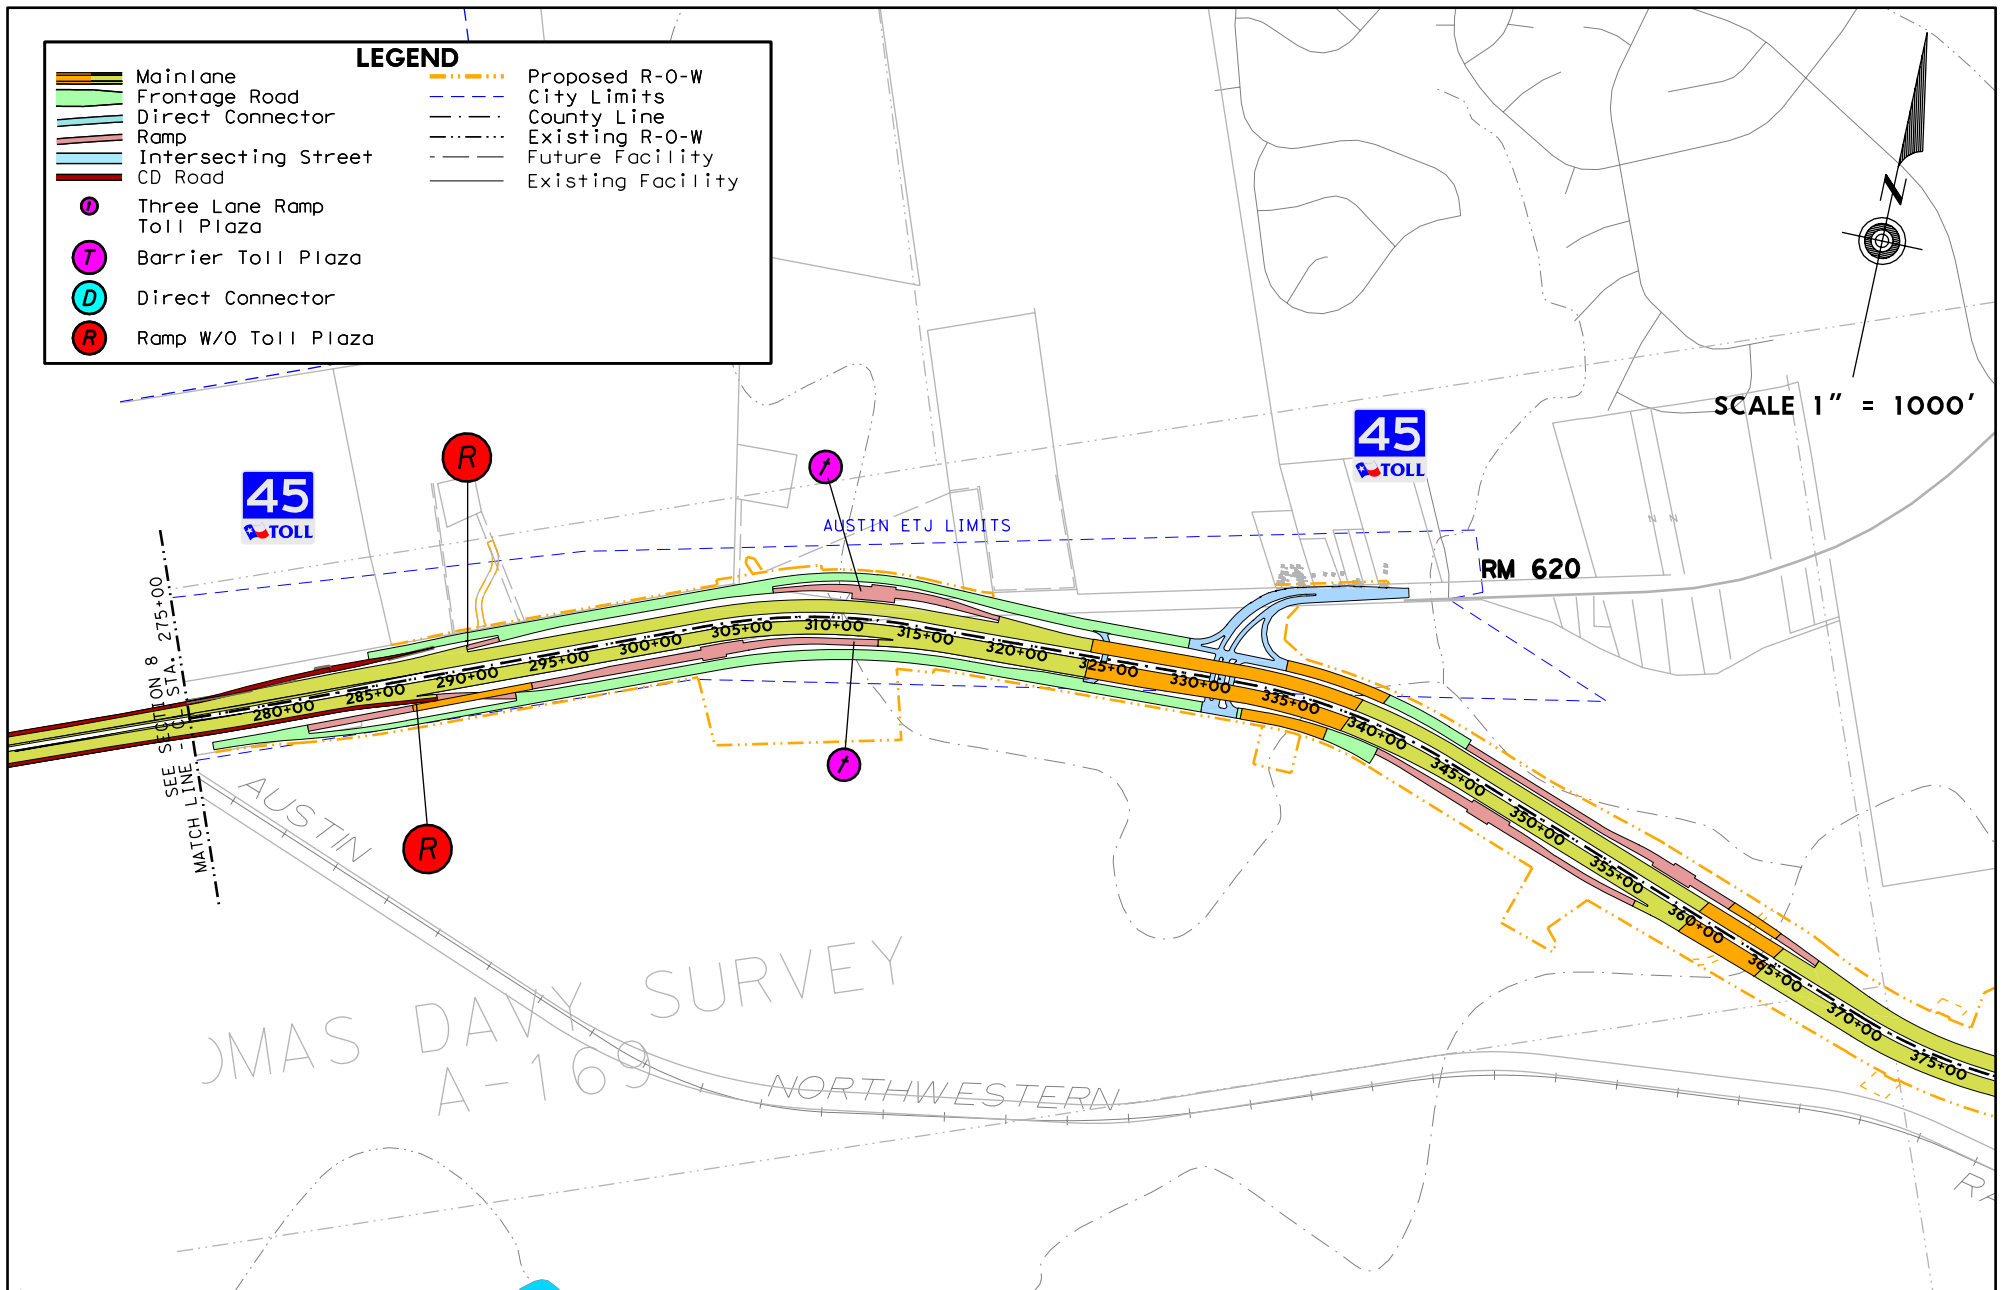

# SH45 SECTION 7A

## FROM STA. 275+00 TO STA. 398+50

Texas Department of Transportation  
 © 2006 TEXAS TURNPIKE AUTHORITY DIVISION

