


LEGEND			
	Mainlane		Proposed R-O-W
	Frontage Road		City Limits
	Direct Connector		County Line
	Ramp		Existing R-O-W
	Intersecting Street		Future Facility
	Three Lane Ramp Toll Plaza		Existing Facility
	Barrier Toll Plaza		
	Direct Connector		
	Ramp W/O Toll Plaza		

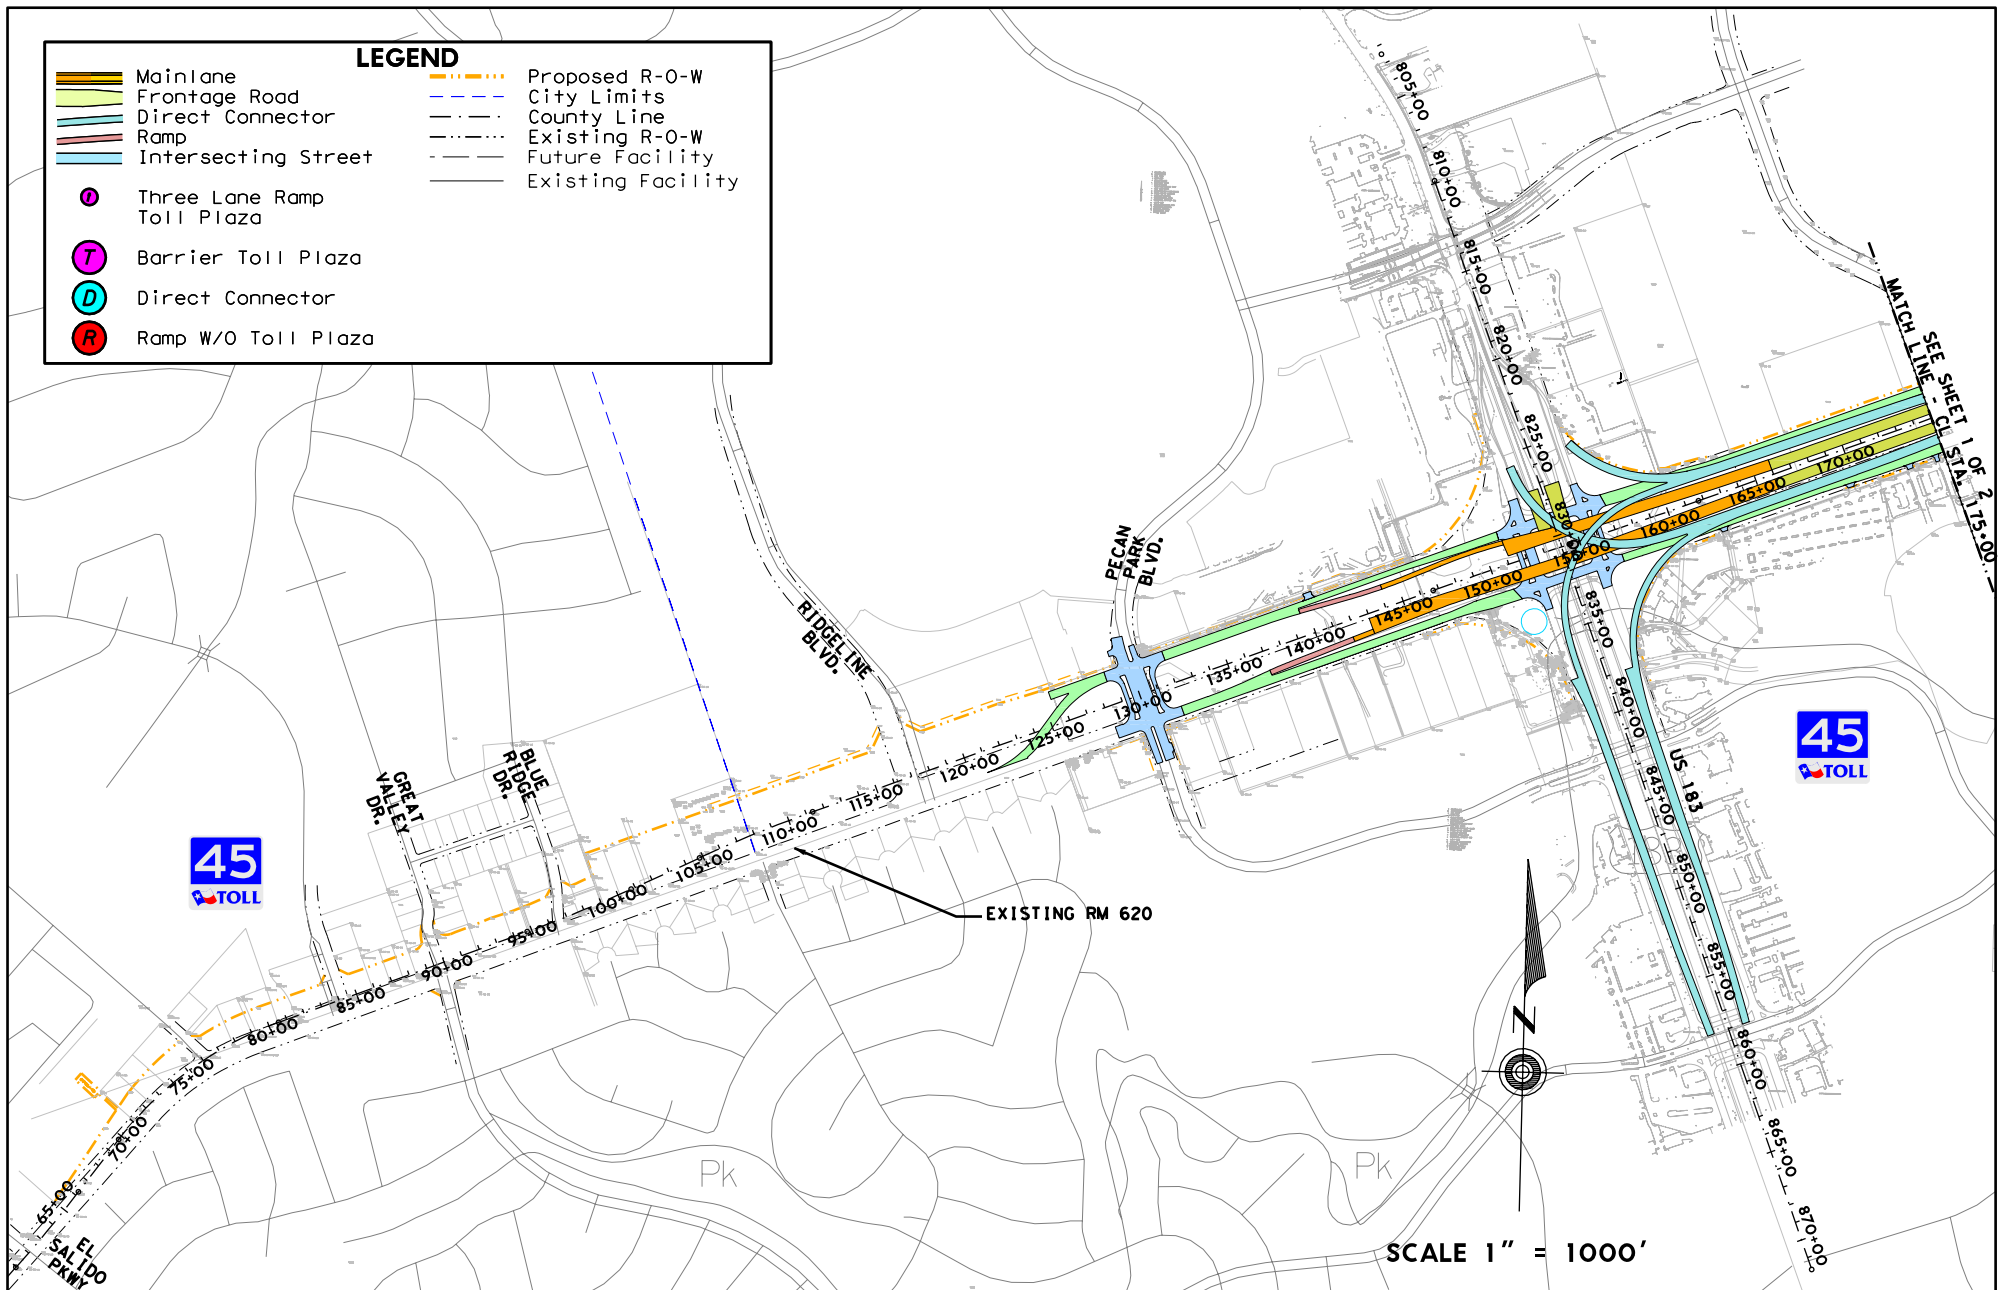

45
TOLL

45
TOLL



SH45 SECTION 8

FROM RIDGELINE BLVD. TO STA. 175+00

Texas Department of Transportation
© 2005 TEXAS TURNPIKE AUTHORITY DIVISION

