


LEGEND			
	Mainlane		Proposed R-O-W
	Frontage Road		City Limits
	Direct Connector		County Line
	Ramp		Existing R-O-W
	Intersecting Street		Future Facility
	CD Road		Existing Facility
	Three Lane Ramp Toll Plaza		
	Barrier Toll Plaza		
	Direct Connector		
	Ramp W/O Toll Plaza		

SCALE 1" = 1000'

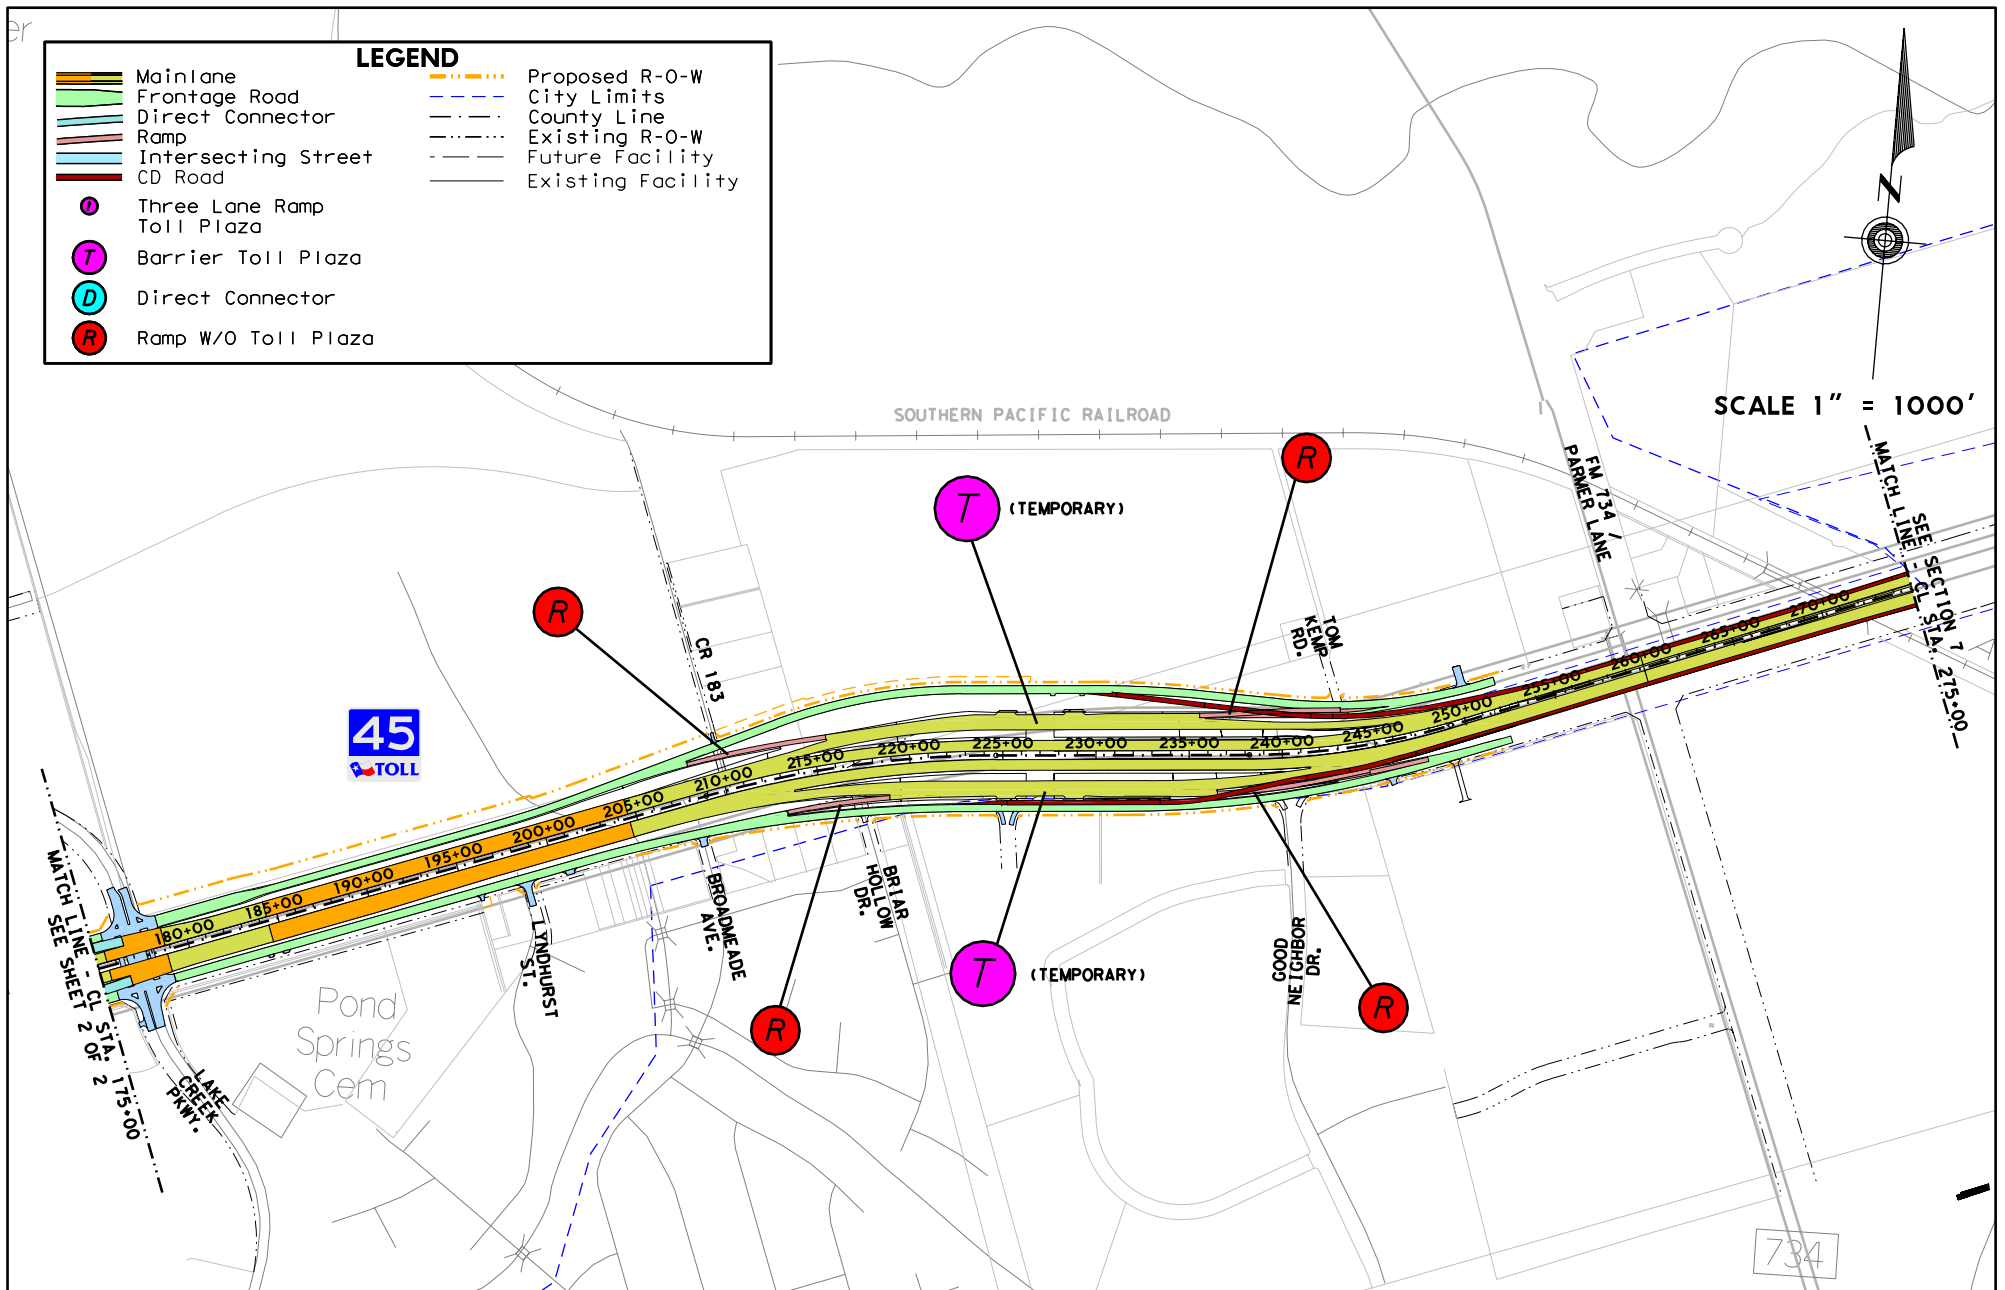

SH45 SECTION 8A (Sheet 1 of 2)
FROM STA. 175+00 TO STA. 275+00

Texas Department of Transportation
 © 2006 TEXAS TURNPIKE AUTHORITY DIVISION

