



LEGEND			
	Mainlane		Proposed R-O-W
	Frontage Road		City Limits
	Direct Connector		County Line
	Ramp		Existing R-O-W
	Intersecting Street		Future Facility
	Three Lane Ramp Toll Plaza		Existing Facility
	Barrier Toll Plaza		
	Direct Connector		
	Ramp W/O Toll Plaza		

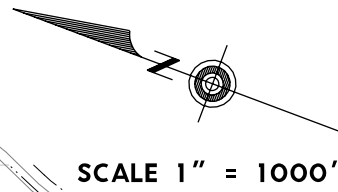

# SH45 SECTION 9

## FROM AVERY RANCH ROAD. TO SH 45

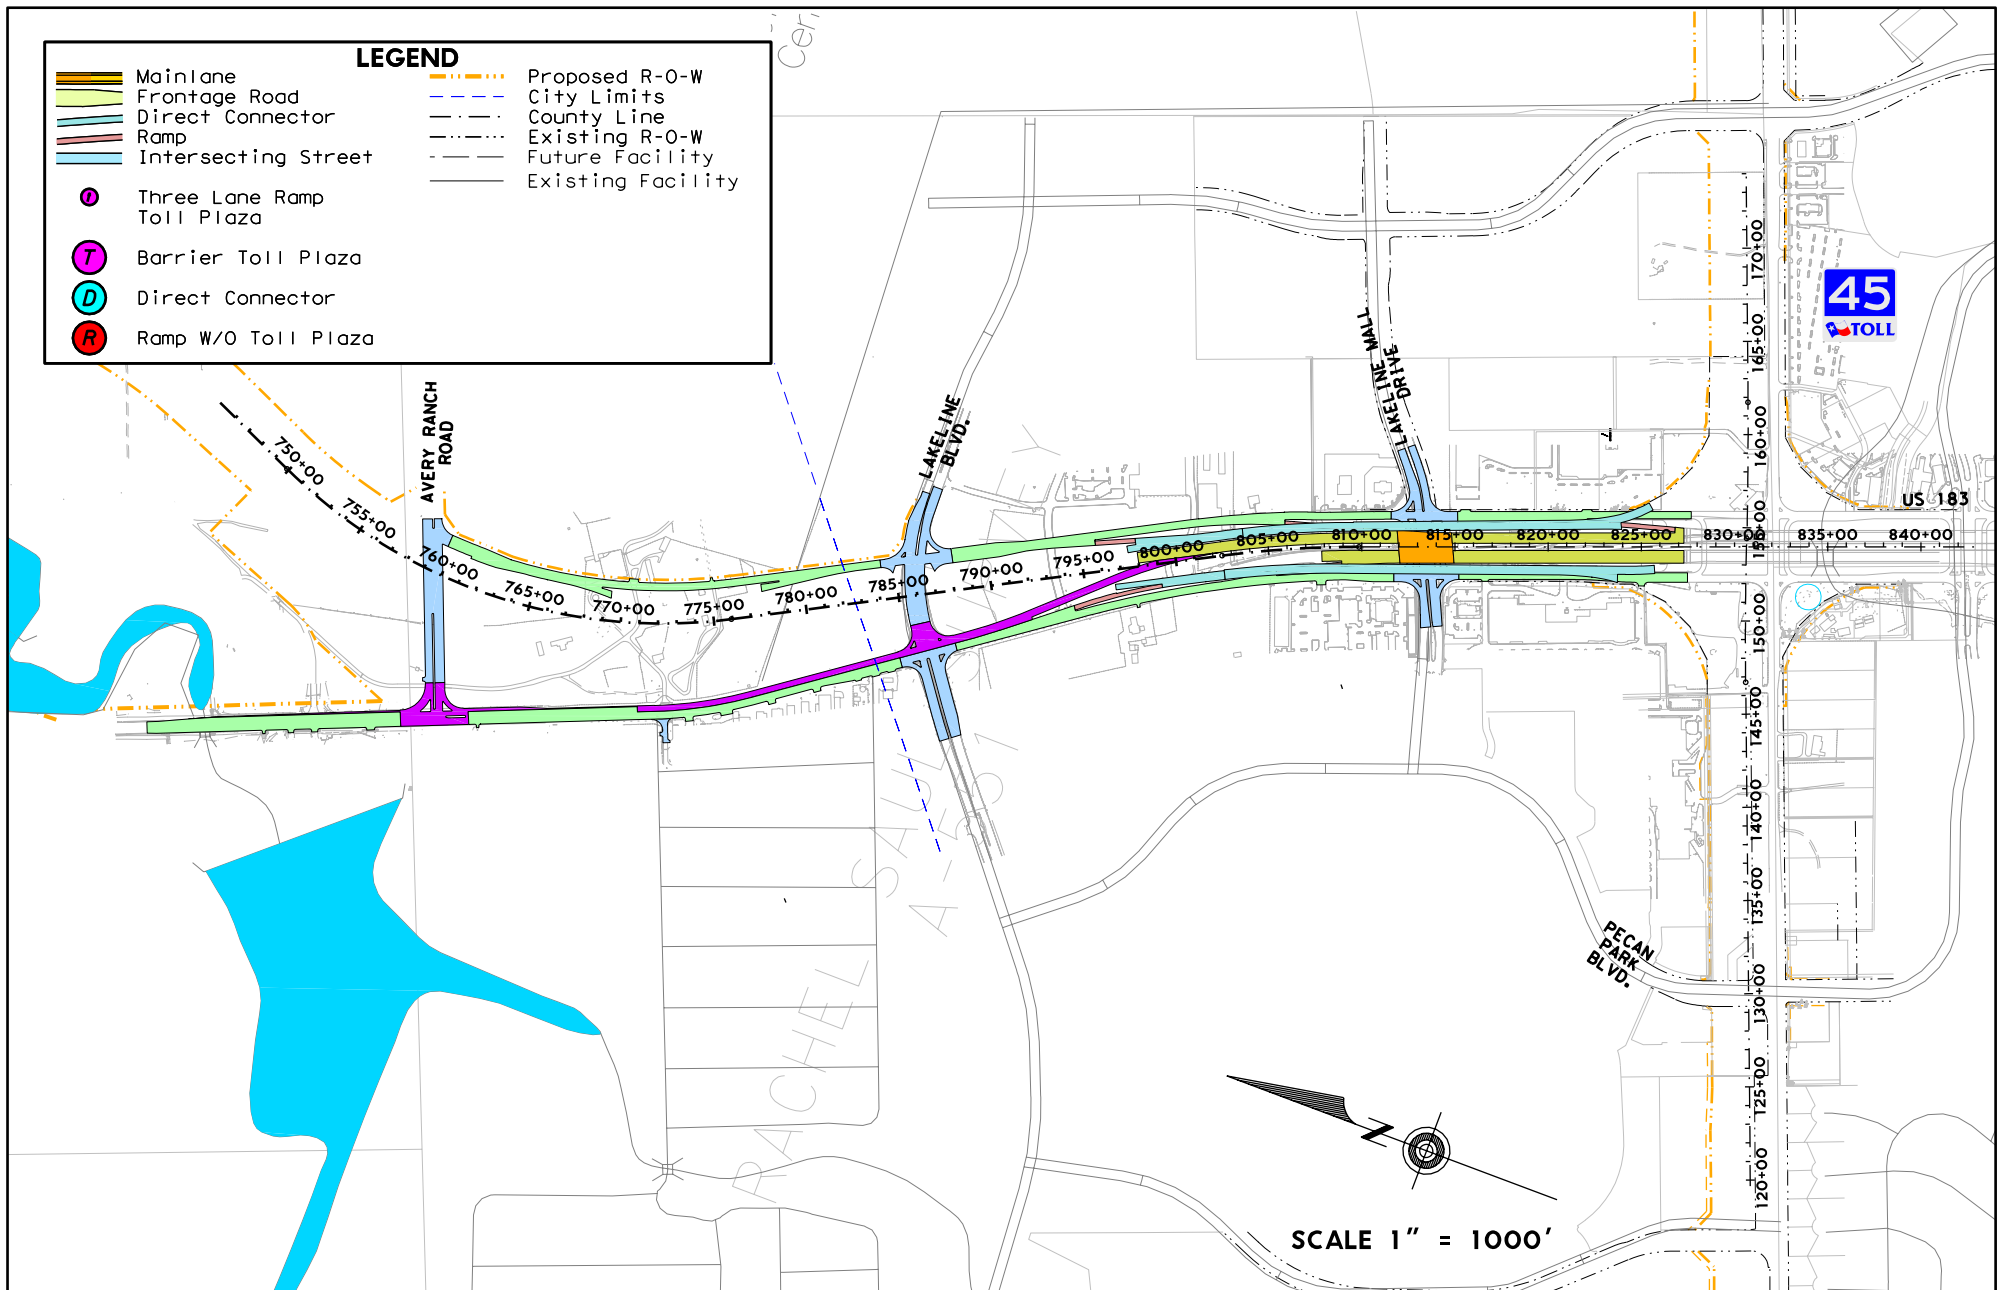